

Tile Reference:

TQ950 955




The South Essex Parking Partnership
Civic Centre
Duke Street
Chelmsford
CM1 1JE



Essex County Council
County Hall
Chelmsford
Essex

Sheet Revision Number: 04

Sheet Active From: 11/04/2015

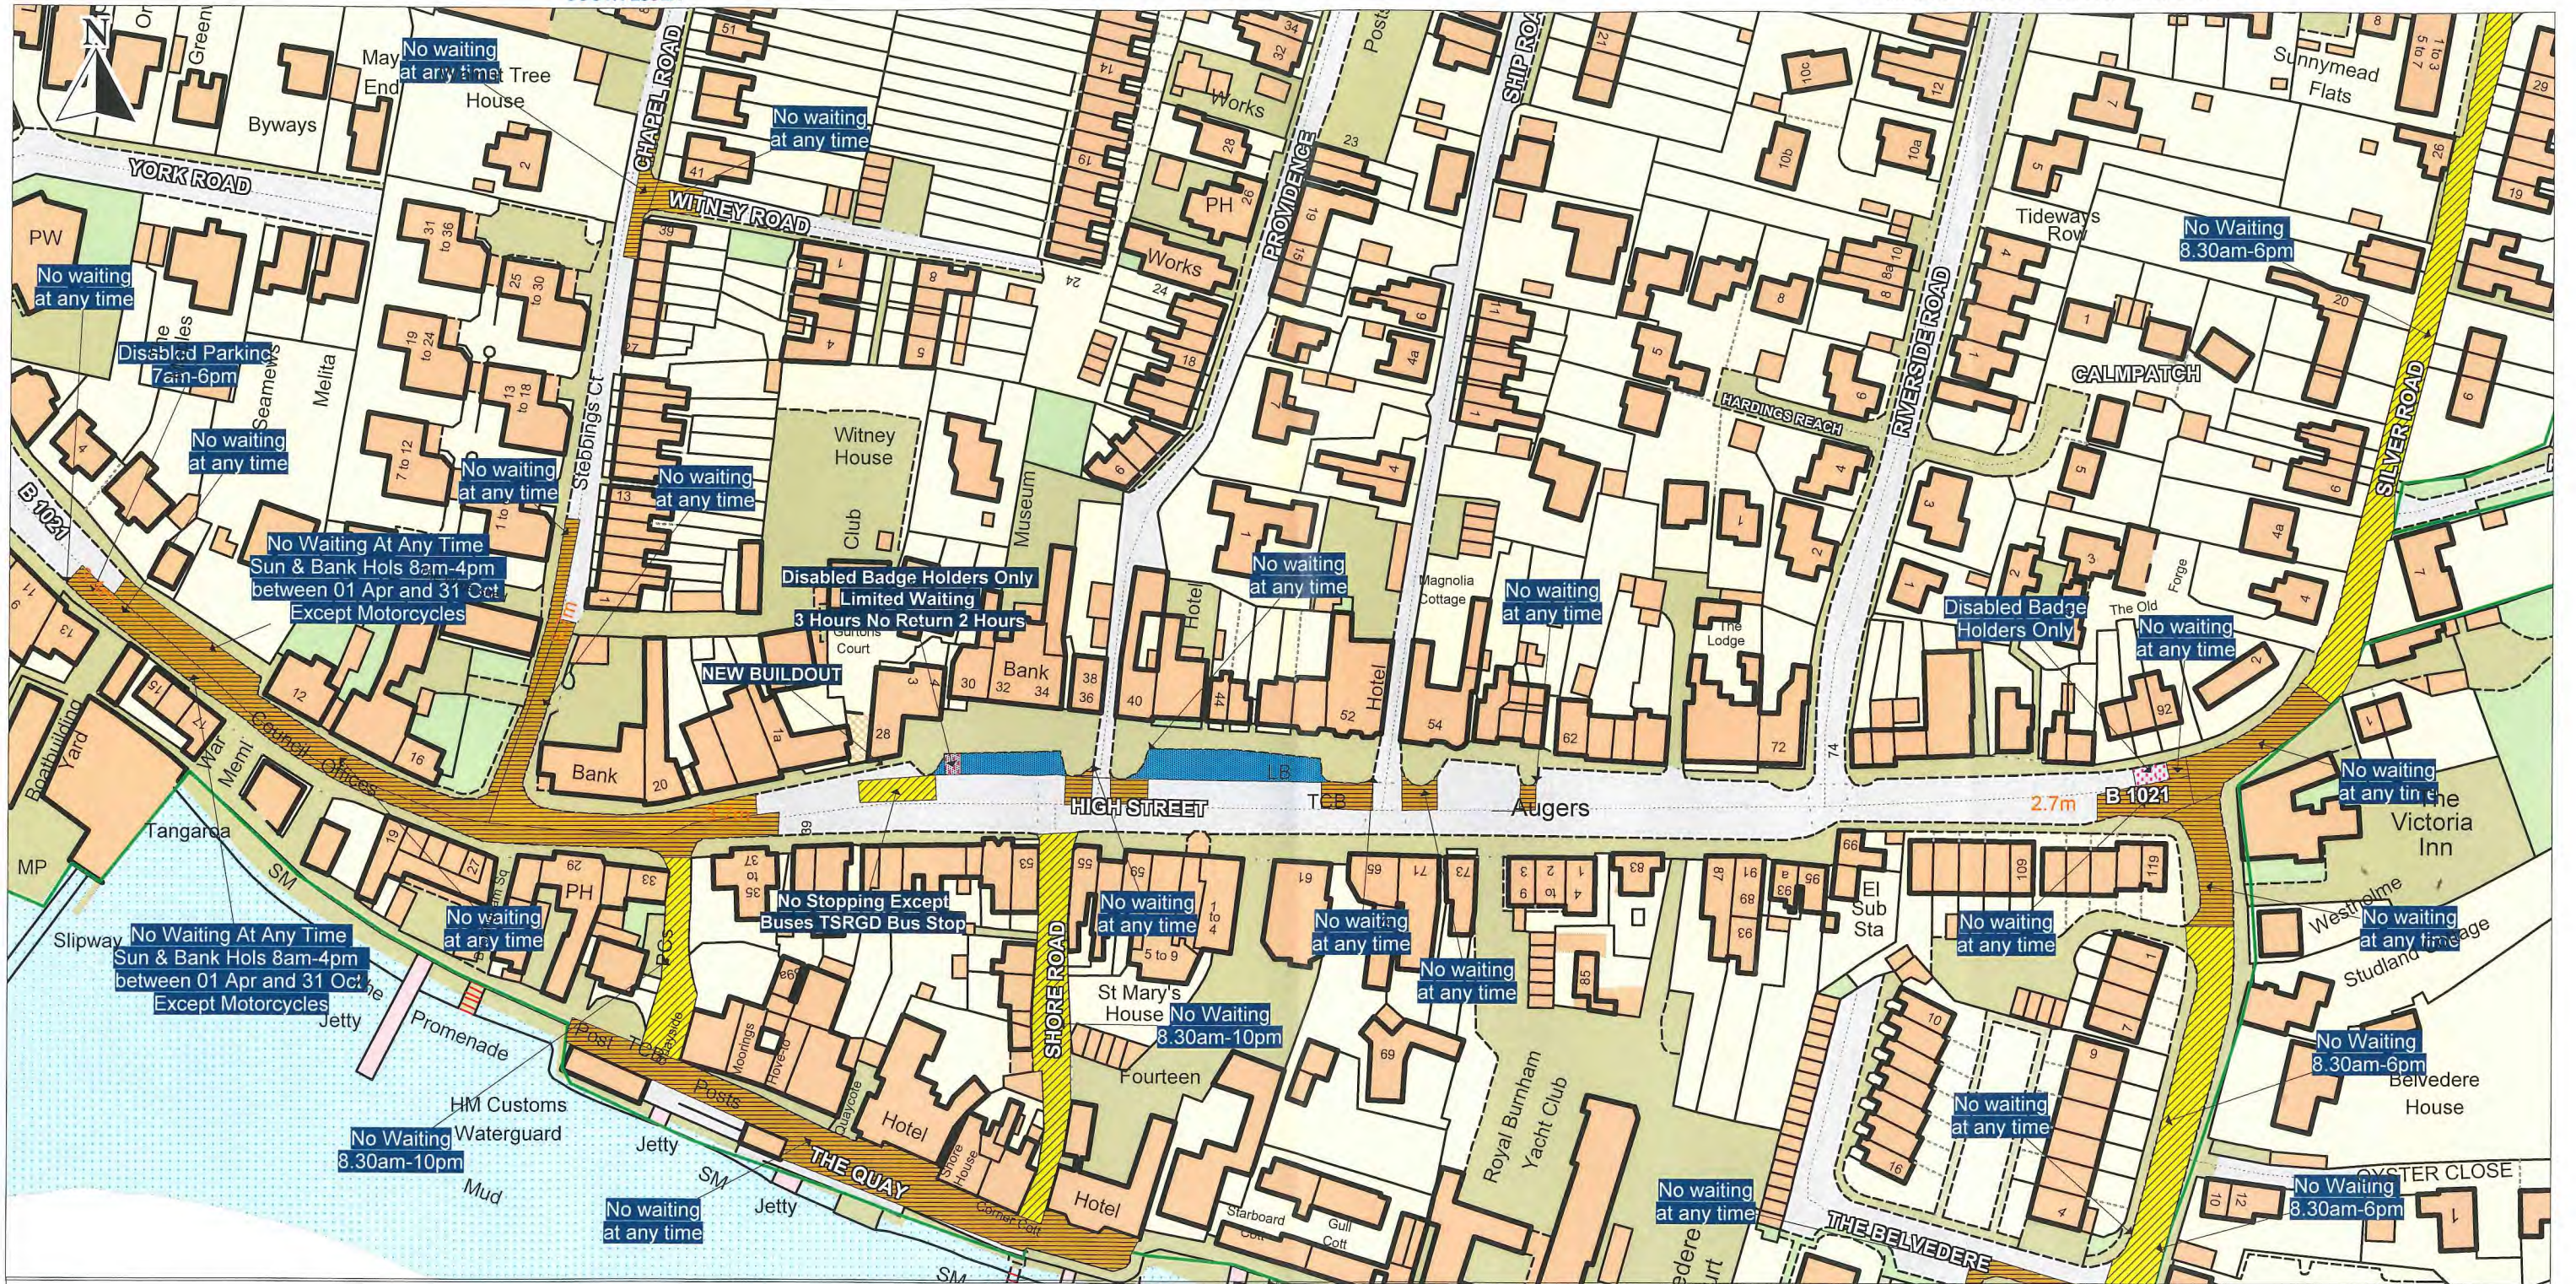

| | | | | | | | |
|--|---|--|-----------------------------|--|---|--|---------------------------------|
| | No Stopping and No Loading/Unloading and No Waiting | | Paid Parking | | Taxi Bay | | CPZ Boundary |
| | No Loading/Unloading and No Waiting | | Voucher and Permit Holders | | Multiple Restrictions | | Area/District/ Borough Boundary |
| | No Waiting At Any Time | | Free Parking | | Other Restrictions | | Sign Post |
| | Restricted Waiting | | Disabled Parking | | Total Restriction Zone (can occur in conjunction with other restrictions) | | |
| | | | Loading Unloading | | | | |
| | | | Multiple Designated Parking | | | | |

Scale - 1 : 1250



Title - South Essex Partnership -Street Waiting, Loading and Parking Plans

Produced from Ordnance Survey 1:1250 mapping with permission of the Controller of Her Majesty's Stationary Office c Crown Copyright Licence No. LA 077070. Unauthorised reproduction infringes Crown Copyright and may lead to prosecution or Civil Proceedings

This copy has been made by or with the authority of the Head of Legal Services of Essex County Council, pursuant of section 47 of the Copyright, Designs and Patents Act 1988 ('the Act'). Unless the Act provides a relevant exception to copyright, the copy must not be copied without the prior permission of the copyright owner.