













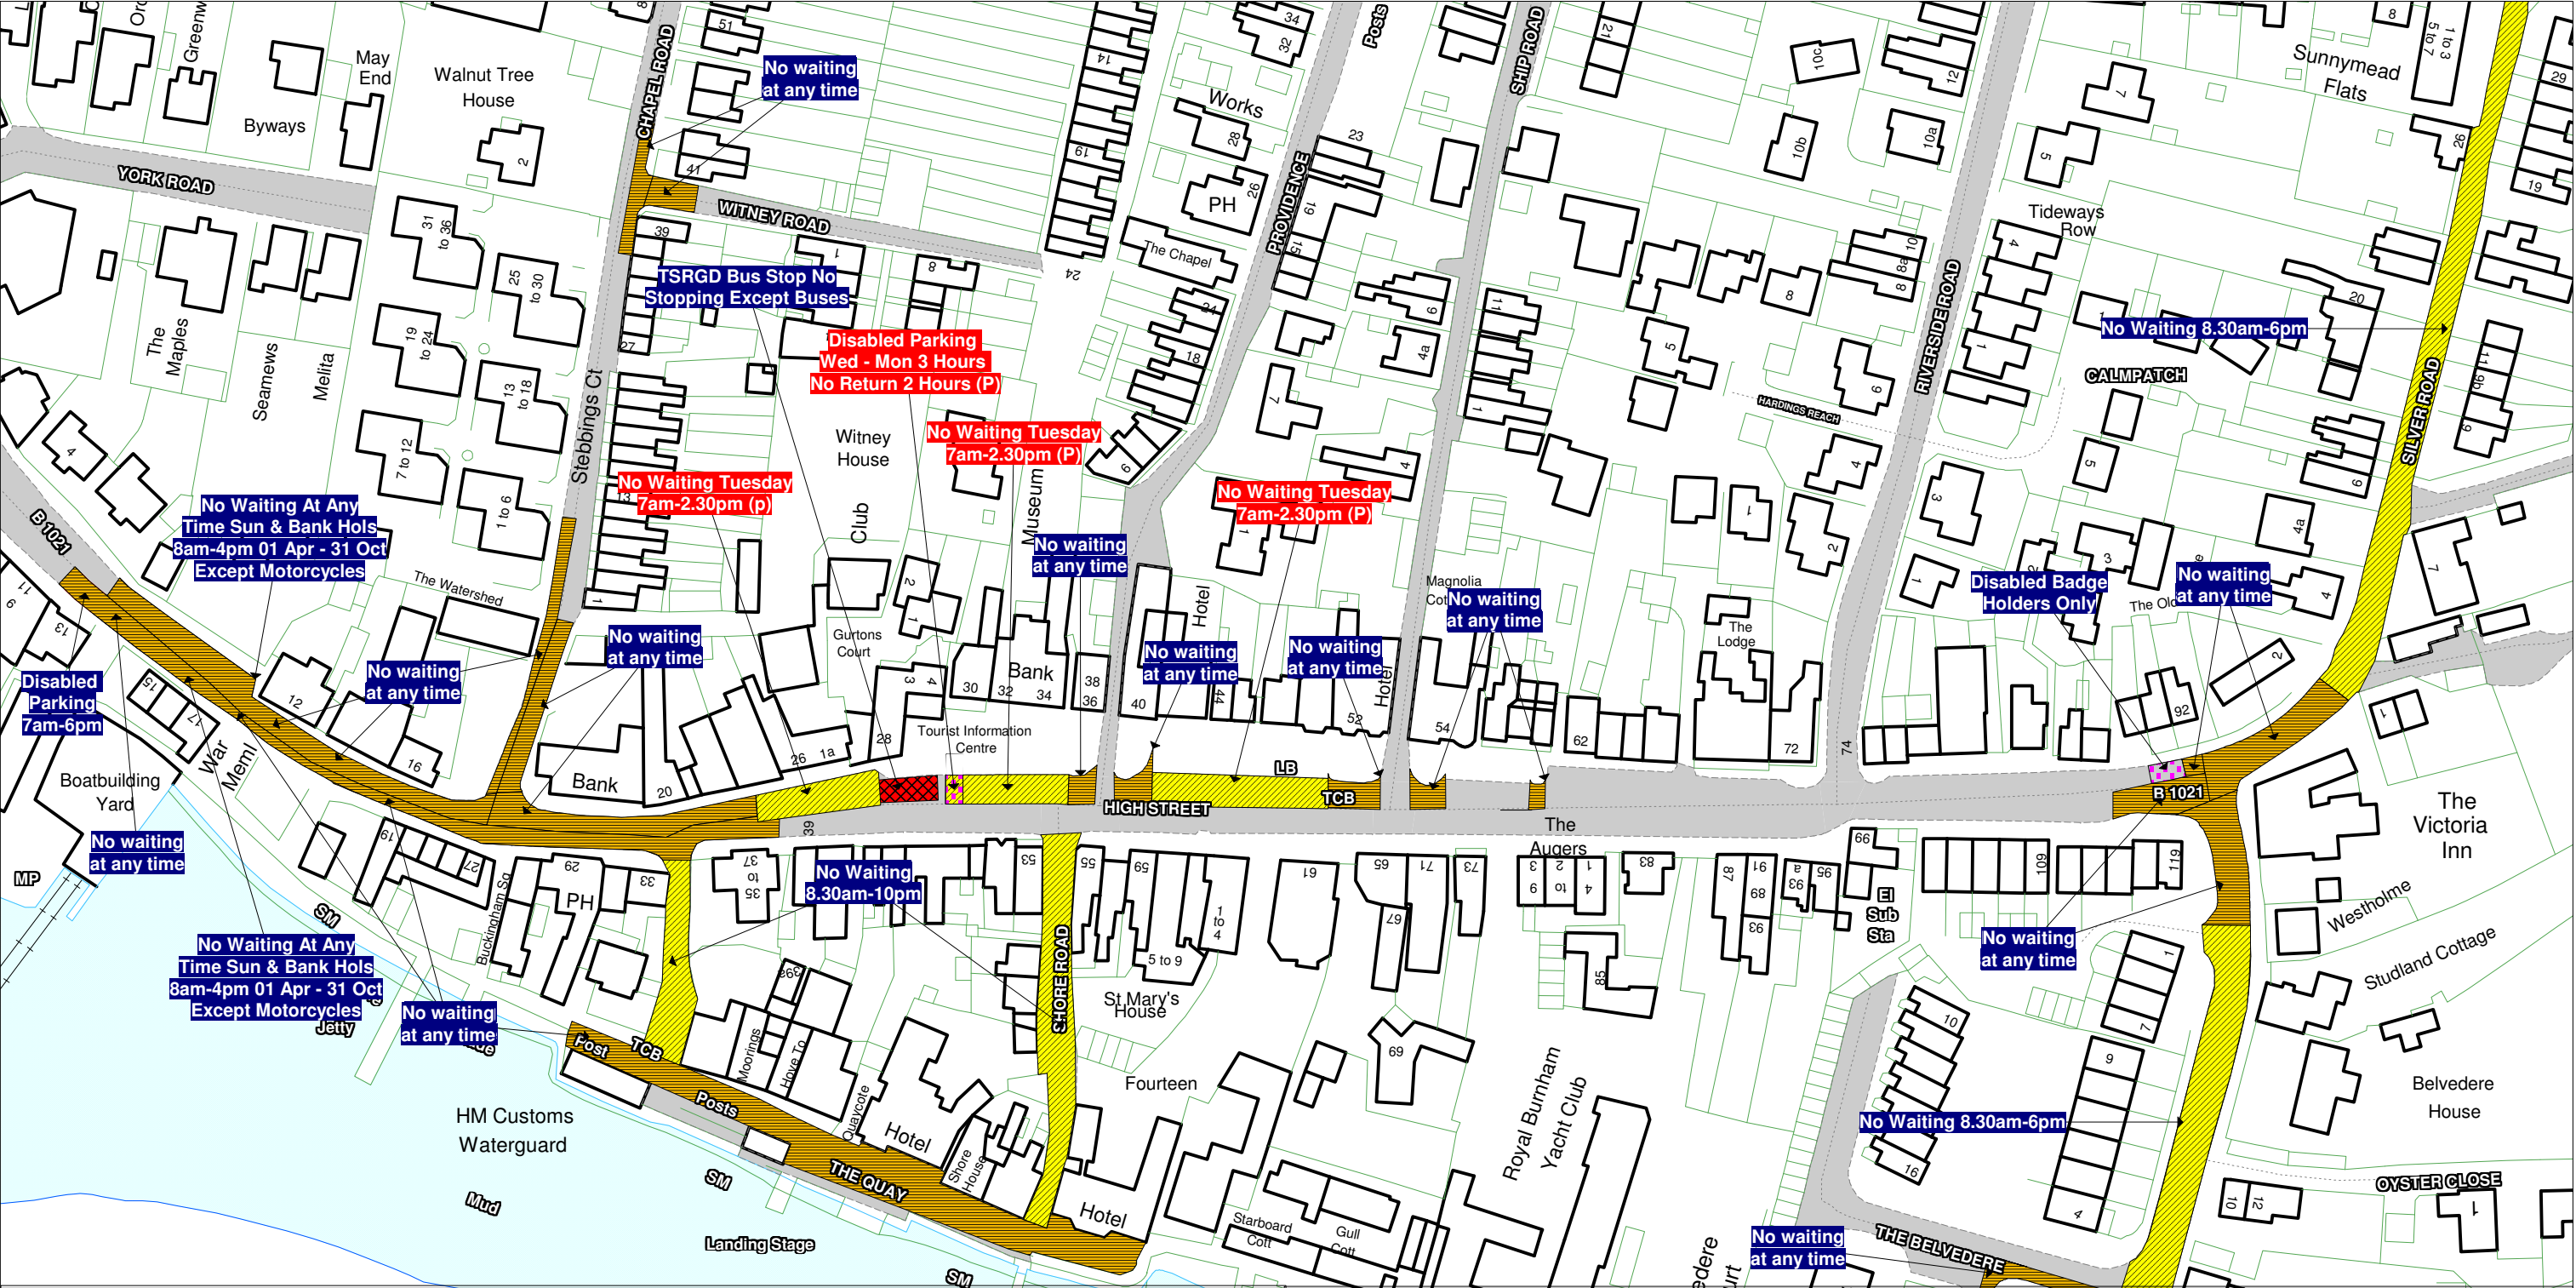



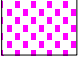


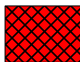
The South Essex Parking Partnership
Civic Centre
Duke Street
Chelmsford
CM1 1JE

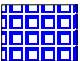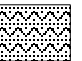

Essex County Council

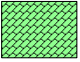Essex County Council
County Hall
Chelmsford
Essex

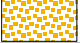

	No Stopping and No Loading/Unloading and No Waiting		Paid Parking		Taxi Bay		CPZ Boundary
	No Loading/Unloading and No Waiting		Voucher and Permit Holders		Multiple Restrictions		Area/District/ Borough Boundary
	No Waiting At Any Time		Free Parking		Other Restrictions		Sign Post
	Restricted Waiting		Disabled Parking		Total Restriction Zone (can occur in conjunction with other restrictions)		
			Loading Unloading				
			Multiple Designated Parking				

Scale - 1 : 1250

0 Metres 100

Title - South Essex Partnership -Street Waiting, Loading and Parking Plans

Produced from Ordnance Survey 1:1250 mapping with permission of the Controller of Her Majesty's Stationary Office c Crown Copyright Licence No. LA 077070. Unauthorised reproduction infringes Crown Copyright and may lead to prosecution or Civil Proceedings

This copy has been made by or with the authority of the Head of Legal Services of Essex County Council, pursuant of section 47 of the Copyright, Designs and Patents Act 1988 ('the Act'). Unless the Act provides a relevent exception to copyright, the copy must not be copied without the prior permission of the copyright owner.